




SECTION




ELEVATION

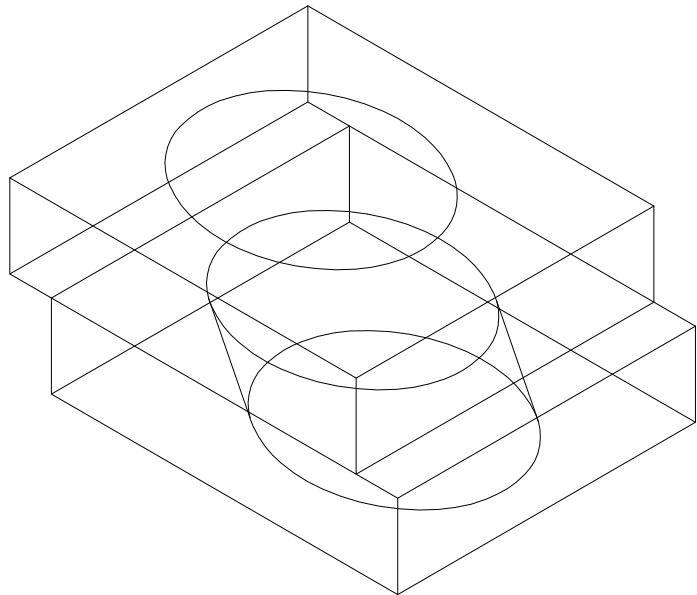

ISOMETRIC VIEW

A 3" OFFSET IN 8" VERTICAL. THE PHANTOM UPPER BLOCK MAY BE ROTATED ABOUT THE OPENING CENTER, FOR A COMPOUND SHIFT.

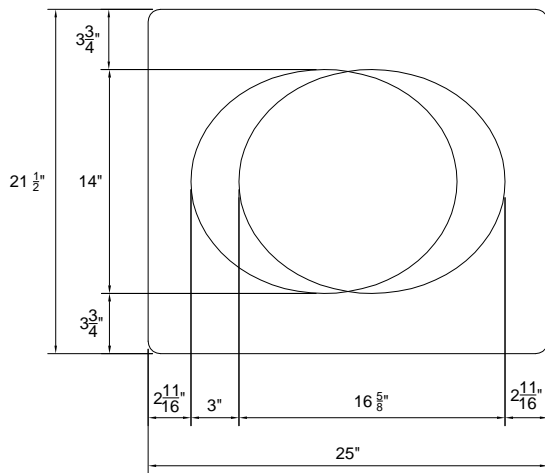

PLAN VIEW



Fireplaces and Chimney Systems
A PRODUCT OF EARTHCORE INDUSTRIES, LLC

6899 PHILLIPS INDUSTRIAL BLVD
JACKSONVILLE, FLORIDA 32256
TEL (904) 363-3417
FAX (904) 363-3408
www.isokern.net

DWG. NO.

SCALE

DM1.4

3/4" = 1'-0"

DESCRIPTION

DM 54 -Offset Block

DATE

09/01/2009

DB:

JMK

REVISIONS BY

REVISIONS	BY