



**SECTION**



**ELEVATION**

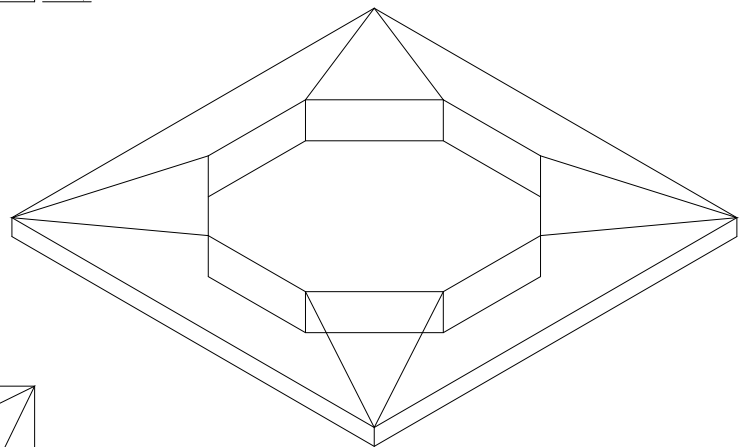

**ISOMETRIC VIEW**

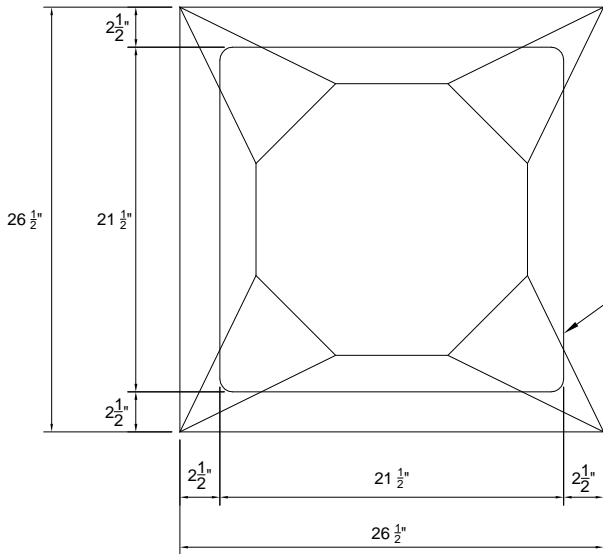

OUTLINE OF FLUE CASING BEYOND



Fireplaces and Chimney Systems  
A PRODUCT OF EARTHCORE INDUSTRIES, LLC

6899 PHILLIPS INDUSTRIAL BLVD  
JACKSONVILLE, FLORIDA 32256  
TEL (904) 363-3417  
FAX (904) 363-3408  
www.isokern.net

DWG. NO.

SCALE

DM1.6

1" = 1'-0"

DESCRIPTION

DM 54 -Crown Cap Small

DATE

DB:

09/01/2009

JMK

REVISIONS BY

REVISIONS	BY