



LARGE CROWN CAP
37-1/2" x 37-1/2" x 3" HIGH

CONCRETE WASH BY OTHERS

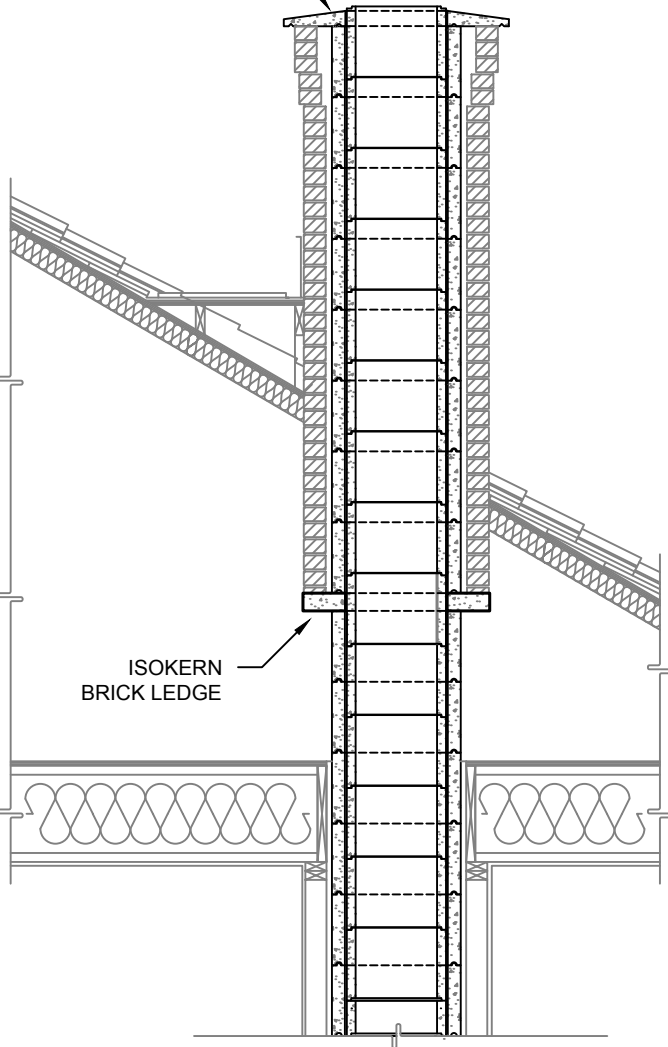

ISOKERN
BRICK LEDGE

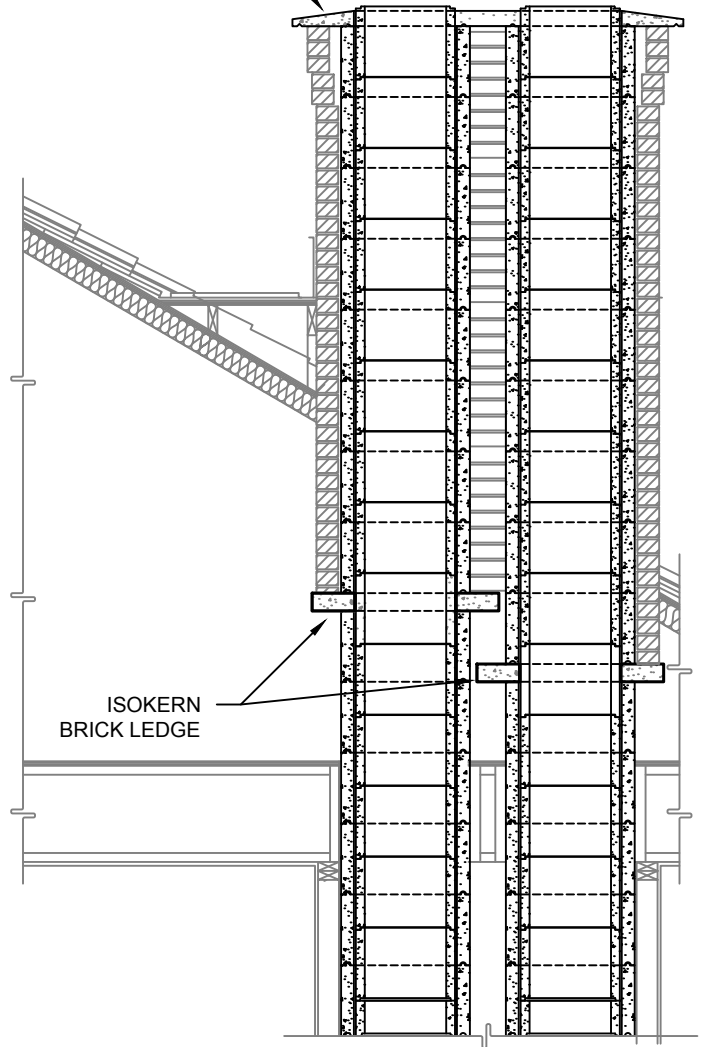

ISOKERN
BRICK LEDGE

earthcore
INDUSTRIES, L.L.C.


6899 Phillips Industrial Blvd.
Jacksonville, Fl. 32256

UNLESS OTHERWISE STATED, ALL
DIMENSIONS ARE IN INCHES

UNSPECIFIED
TOLERANCES

ANG.	.X	±
LIN.	.X	±
	.XX	±
	.XXX	±

THIRD ANGLE
PROJECTION

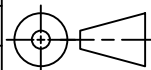

PROJECT:

BRICK LEDGE APPLICATIONS

DESCRIPTION:
COMPONENT DRAWINGS

MATERIAL:
E.C. PUMICE MIXTURE

DRAWN:
K.B.H
APPROVED:
SOE

DATE:
3/13/2018

DATE:
X/XX/XX

SIZE:
A

SCALE:
3/8"=1'-0"

DO NOT SCALE



REV:

DRAWING #:
S40111-2

SHEET # 1 OF 1

LARGE CROWN CAP
37-1/2" x37-1/2"x 3" HIGH

CONCRETE WASH BY OTHERS

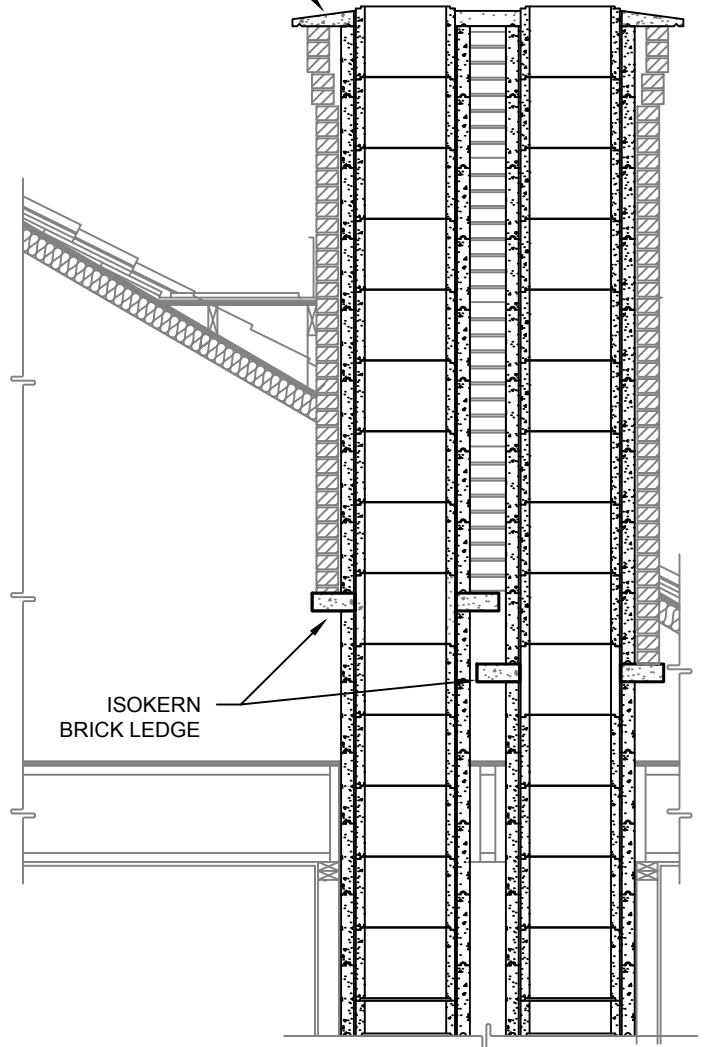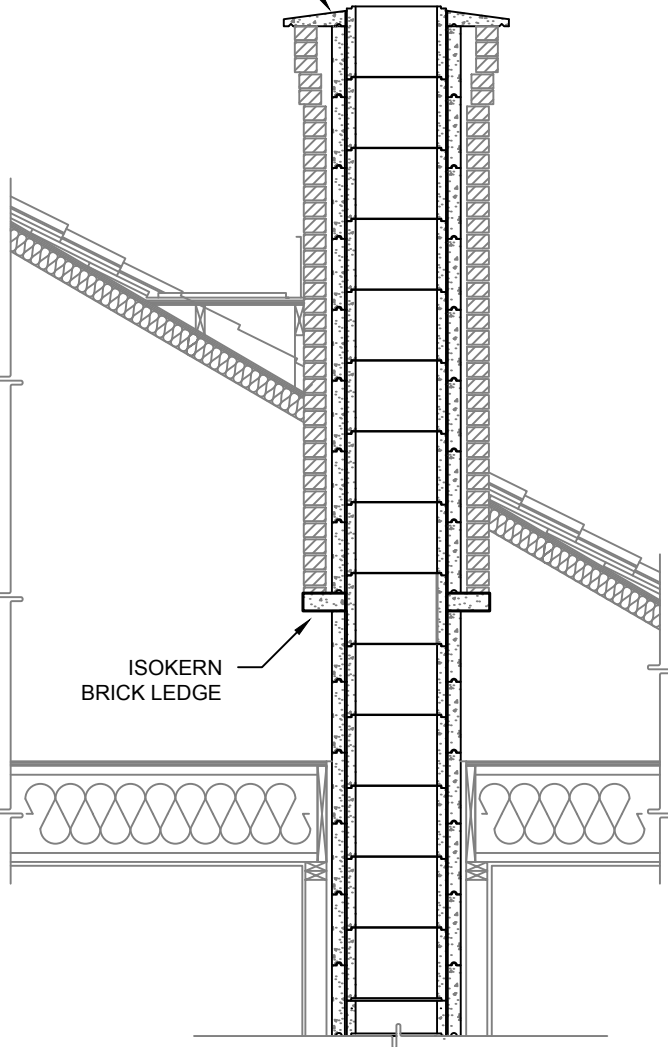

earthcore
INDUSTRIES, L.L.C.


6899 Phillips Industrial Blvd.
Jacksonville, Fl. 32256

UNLESS OTHERWISE STATED, ALL
DIMENSIONS ARE IN INCHES

UNSPECIFIED
TOLERANCES

ANG.	.X	±
LIN.	.X	±
	.XX	±
	.XXX	±

THIRD ANGLE
PROJECTION

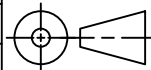

PROJECT:

BRICK LEDGE APPLICATIONS

DESCRIPTION:
COMPONENT DRAWINGS

MATERIAL:

E.C. PUMICE MIXTURE

DRAWN:
K.B.H

APPROVED:
SOE

DATE:
3/13/2018

DATE:
X/XX/XX

SIZE:
A

SCALE:
3/8"=1'-0"

DO NOT SCALE

REV:

DRAWING #:
S40111-2

SHEET # 1 OF 1